

PASSCODE

ALL-STARS

ANDHERI (W)

SECRETS
OF THE
STAR-SCRAPER
REVEALED

WHAT CAN
YOU DO
WITH SO
MUCH
OPEN
SPACE?

TOP
43

WAYS TO
A PLUSH
LIFESTYLE!

HOW TO
LIVE LIKE
A STAR.
INSIDE.

ANDHERI
WEST
SHINES YET
AGAIN!





THE STARS AMONGST US



Perhaps you're the one that chose the path less travelled, and simply kept walking. You always knew that it was the journey that was the prize. What we know is that at the end of that proverbial path, waiting for you, is your new home. A home that can describe your fantastic journey with just its address. It's a home you have earned. It's a home befitting a star.



HERE'S A HOME THAT MAKES ALL THE STARS ALIGN

Live at one of Andheri West's largest landmarks that spans approx. 3.5 acres in size. Andheri West's grandest oasis awaits you!



IN THIS CITY OF STARS, OUR LOCATION SHINES THE BRIGHTEST.




Andheri West is the land of abundance; be it entertainment, cuisines of all kinds, leisure activities, education and healthcare facilities, or the nightlife that has made Mumbai famous. Even the connectivity to any place is hassle-free. With a location so stellar, we had to build you a home that matched it.

Disclaimer: *Map not to scale.

Representative images

WITH A LOCATION SO STELLAR, YOUR HOME HAS TO DAZZLE.

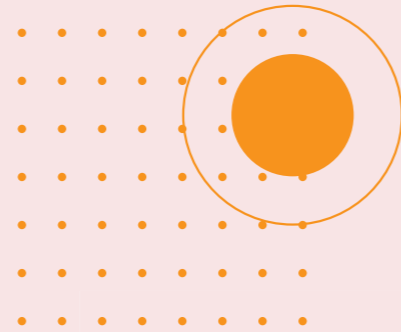

CONNECTIVITY

- 📍 Andheri Station 3.5 km
- 📍 D N Nagar Metro Station 2.8 km
- 📍 Western Express Highway 4.5 km
- 📍 Veera Desai Road 1.3 km
- 📍 Lokhandwala Complex 2.5 km
- 📍 JVLR 3.7 km
- 📍 Bandra Kurla Complex 15.7 km
- 📍 Chhatrapati Shivaji Maharaj International Airport 9.7 km
- 📍 Domestic Airport 8.4 km
- 📍 Upcoming Metro Line 1.0 km



EDUCATION INSTITUTES

- 📍 Oriental College of Commerce & Management 1.3 km
- 📍 JBCN International School 1.3 km
- 📍 Billabong High International School 2.2 km
- 📍 Valia College of Arts, Commerce and Science 2.7 km
- 📍 Mithibai College 5.7 km
- 📍 NMIMS College 5.8 km
- 📍 Bhavan's College 4 km
- 📍 St. John's Universal School 4.3 km



MALLS, ENTERTAINMENT & SUPERMARKETS

- 📍 Citi Mall 450 m
- 📍 PVR 450 m
- 📍 Infinity Mall 600 m
- 📍 Cinépolis 750 m
- 📍 Crystal Point Mall 3 Km
- 📍 Nature's Basket 1.3 km
- 📍 4 Bungalows Market 2.6 km
- 📍 D-Mart 4.2 km



LEISURE & SOCIAL LIFE

- 📍 Lord Of the Drinks 350 m
- 📍 Irish House 650 m
- 📍 The Little Door 250 m
- 📍 Bombay Cocktail Bar 190 m
- 📍 Tap Resto Bar 850 m
- 📍 Pop Tates 800 m
- 📍 Glocal Junction 170 m
- 📍 Pizza Express 1.2 km
- 📍 Domino's Pizza 2.3 km



HEALTHCARE

- 📍 Belle Vue Nursing Home 2.1 km
- 📍 Kokilaben Dhirubhai Ambani Hospital 1.8 km
- 📍 Reliance Energy Ltd. Hospital 3.3 km
- 📍 BSES MG Hospital 4.3 km



THE AUTOBIOGRAPHICAL GRAND LOBBY

Invite your guests home and the first thing they will see is the Grand Entrance Lobby. The high ceiling and intricate design states nothing but stardom. The lobby creates the first impression, and this one speaks volumes without you ever having to say a word. That is how a star should speak after all.















Representative images



OUR PARTNER IN STAR LIVING: OPEN SPACES

Lavish open spaces in the chaos of Mumbai city feel like a luxury and are a must-have feature for our star residents. We have taken this space and built with it, instead of on it. Experience an active life in the day or party late into the night.





-  Cricket Pitch
-  Jogging Track
-  Sand Pit
-  Senior Citizens' Corner
-  Kids' Play Area
-  Outdoor Party Lawn
-  Rock Climbing Park
-  Seating Deck



APPROX. 48,000 SQ.FT. OF RECREATIONAL SPACE



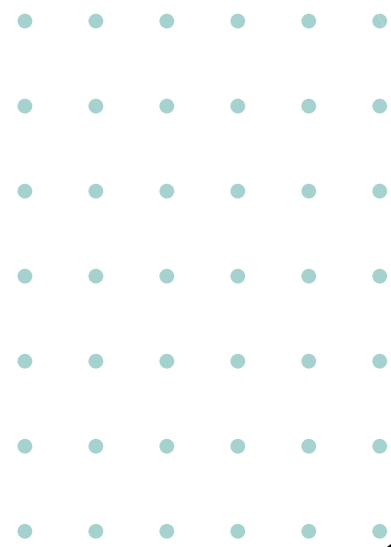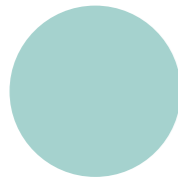




Representative images



CHANGE YOUR SOCIAL-CIRCLE TO A STAR-CIRCLE



When you have a home crafted for the stars, it would only attract people like you. And how else would you get to know them unless you beat them in a game or two? Come on over to our indoor arena and finally complete the circle you belong to.

-  Billiards/Snooker Room
-  Gaming Room
-  Squash Court





OUR INFINITY POOL IS JUST A BASIC AMENITY

Welcome to Andheri West's largest podium space of approximately 48,000 sq.ft. with a global lifestyle. No other residential complex in this part of town takes its luxury so seriously.



Gym



Banquet Hall



Swimming Pool



Jacuzzi



Kids' Pool



Pool Deck



Pool Side Café



Yoga Studio



Barbecue

35+ RECREATIONAL AMENITIES*





PRESENTING SPECIALLY CURATED APARTMENTS FOR THE STARS

From vitrified flooring to even a gas leakage detector, we have thought of everything so that you don't need to. With today's hectic lifestyle, it's important that every detail in your home from style to your security is taken care of.







Transcon
Art of Transforming

REAL ESTATE DEVELOPERS FOR THE STARS SINCE 1985

Presenting The Transcon Group, an award-winning real estate company in the Mumbai Metropolitan Region that has been synonymous to uncompromising luxury. Globally acclaimed architects, interior designers, our partner firms, and only high-quality brands are selected to offer you an international premium lifestyle. For a long time we have known that this is the only way to make our customers feel at home; a home that is worthy of a star.

Global Associations: RSP Singapore, Hafeez Contractor, Suying Design Studio Singapore, HBA, Talati & Panthaky, Kiran Shetty, Ark Design Studios, Kunal Maniar & Associates, Sheth Creators, Rustomjee and Ekta World.



OUR PROJECTS



WestBay - Bandra West



Auris Ilaria - Malad West



Auris Serenity - Malad West



Auris Bliss - Malad West



Fortune 500 - Mulund West



Transcon Triumph T2 - Andheri West



Tirumala Habitats - Mulund West



Transcon Triumph T1 - Andheri West



VALUE PILLARS

Integrity in principles.
 Transparency in deals.
 Approachability in outlook.
 Transformation in action.



Ramdev Plaza - Santacruz West



FACTS

20+ years of building trust
 Lifestyle transformed for over 2000+ families
 10 completed projects
 6 ongoing projects


P L A N S



TYPICAL FLOOR PLAN




Disclaimer: The plans, specification, elevation, conceptual designs, visuals, images, configurations, dimensions, photograph, furniture, fixtures, amenities, facilities, etc. are indicative, tentative and strictly provided for representation purpose only and are subject to requisite approvals from the competent authorities or otherwise and the Promoter reserves their right to make changes, addition, modification and alterations at its sole discretion. This does not constitute an offer and/or contract of any nature whatsoever between the Promoter and the intended recipient /reader/viewer /interested party who should independently verify and satisfy himself/herself /themselves /itself before any conclusive decision. All brand names and trademarks are reserved. Stamp duty and registration charges shall be applicable as per applicable laws. Government taxes, charges & other society charges will be charged extra. *T&C Apply.

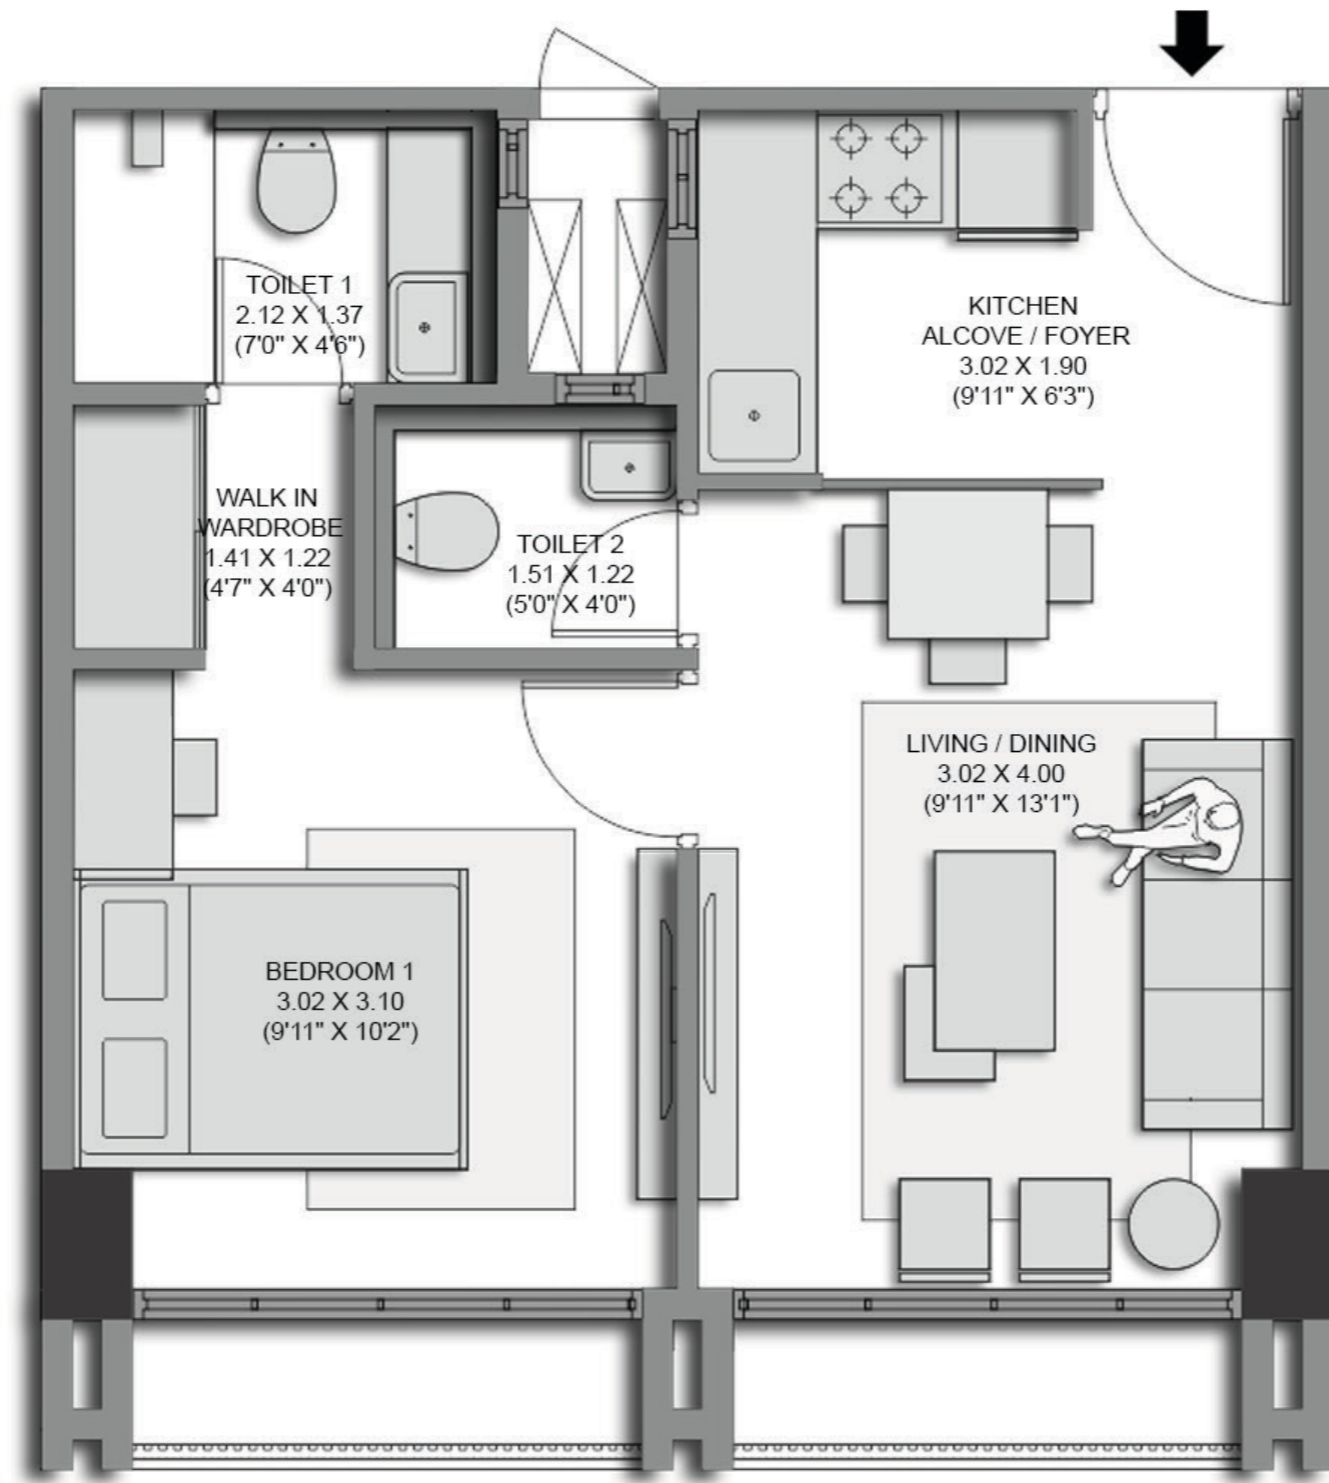



1BHK - A 376 SQ.FT.



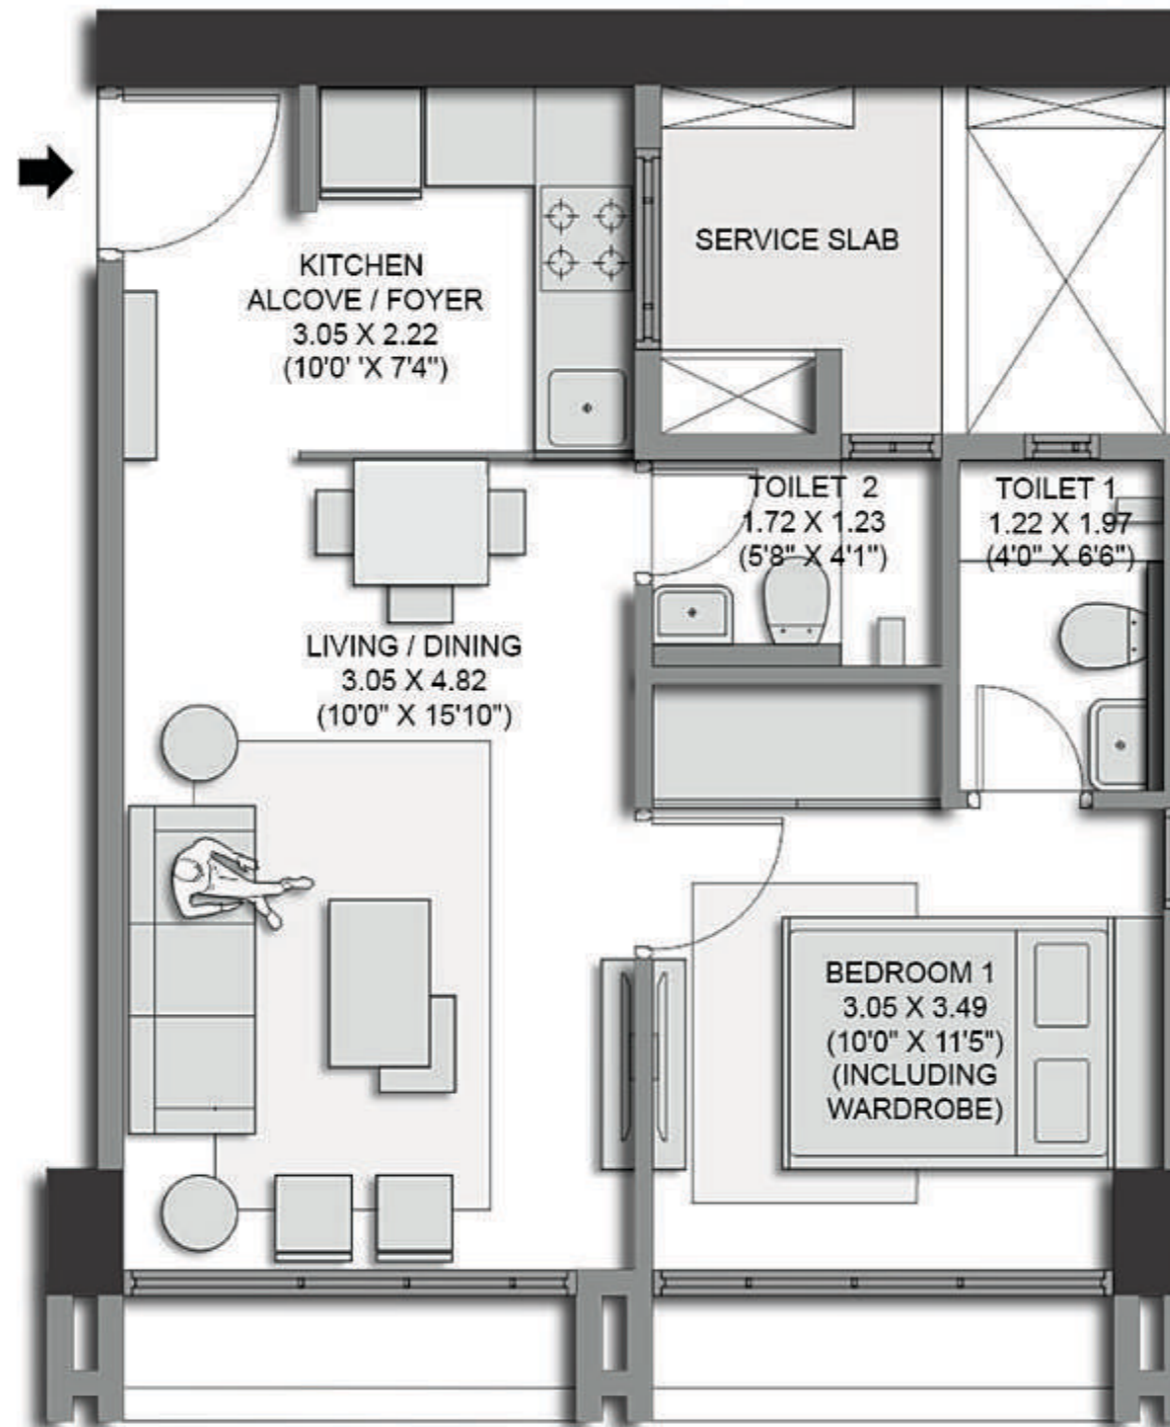


1BHK - B 397 SQ.FT.



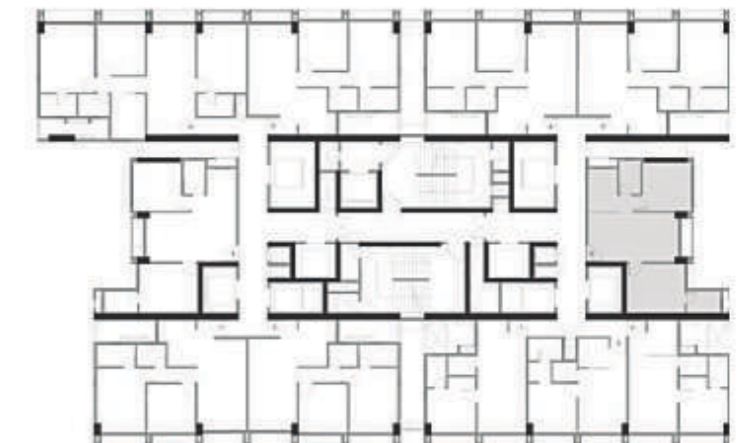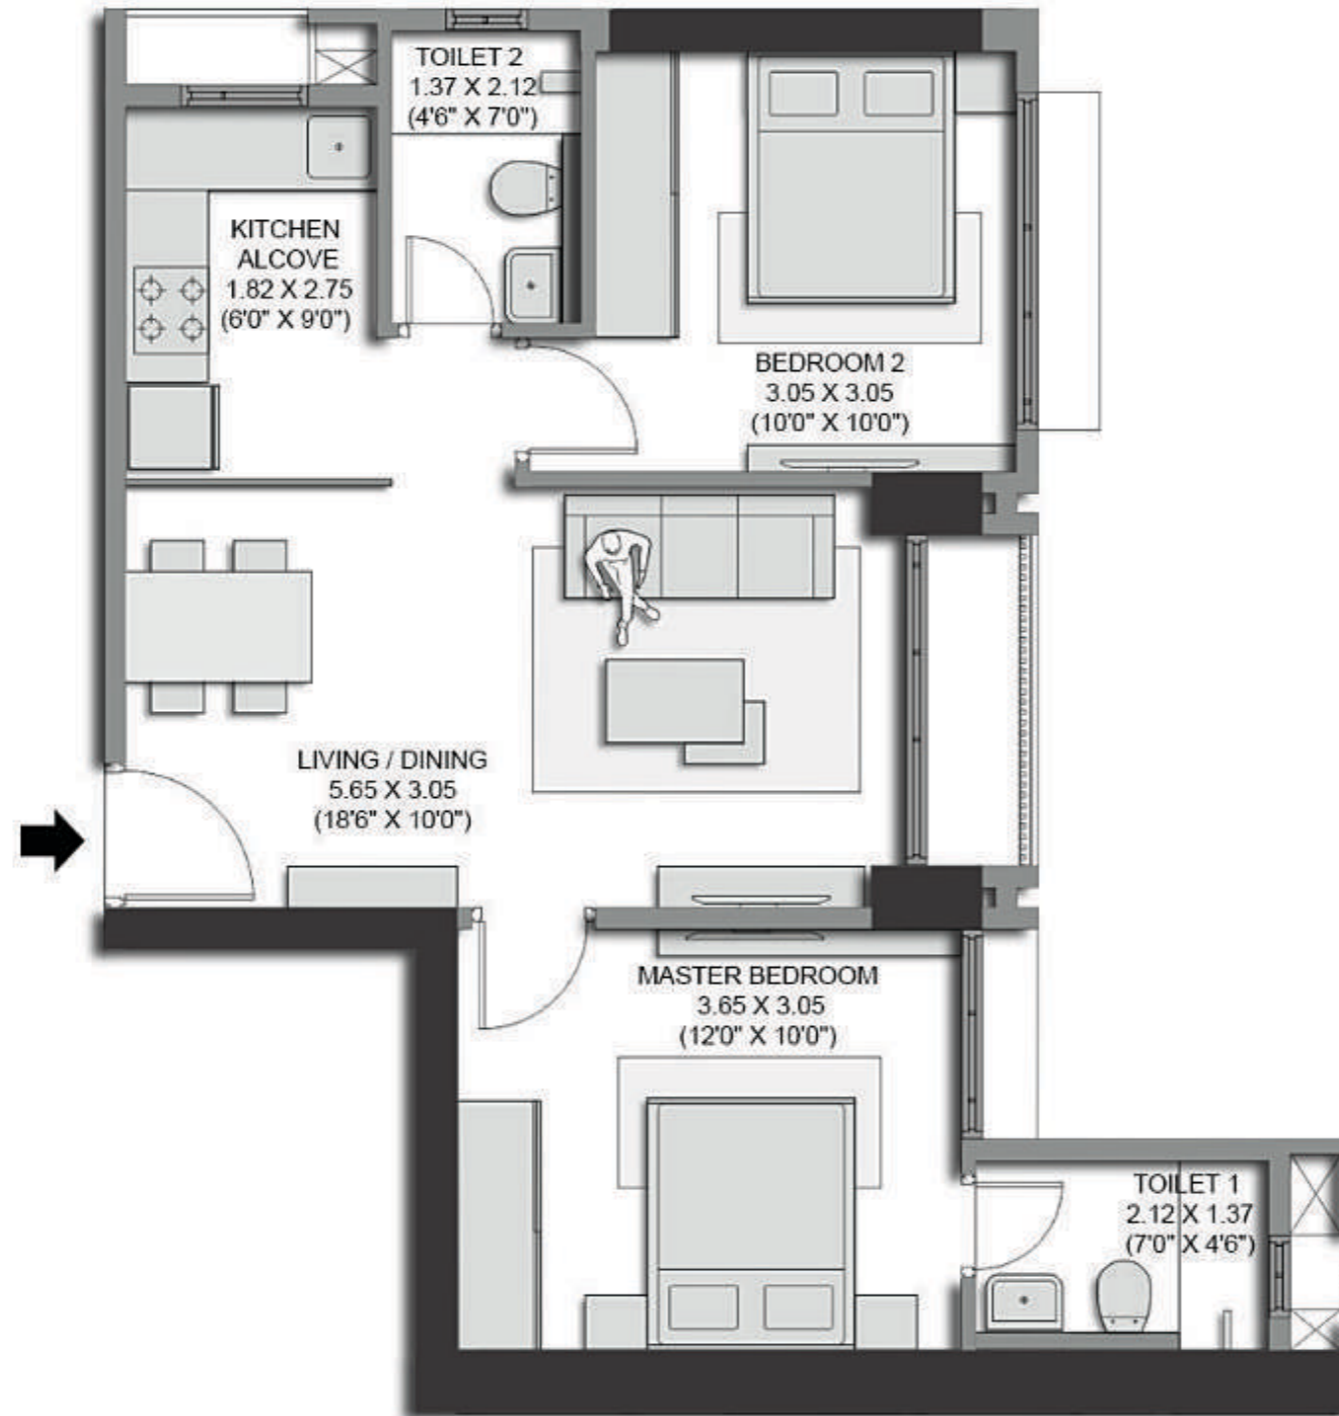


2BHK - A 557 SQ.FT.

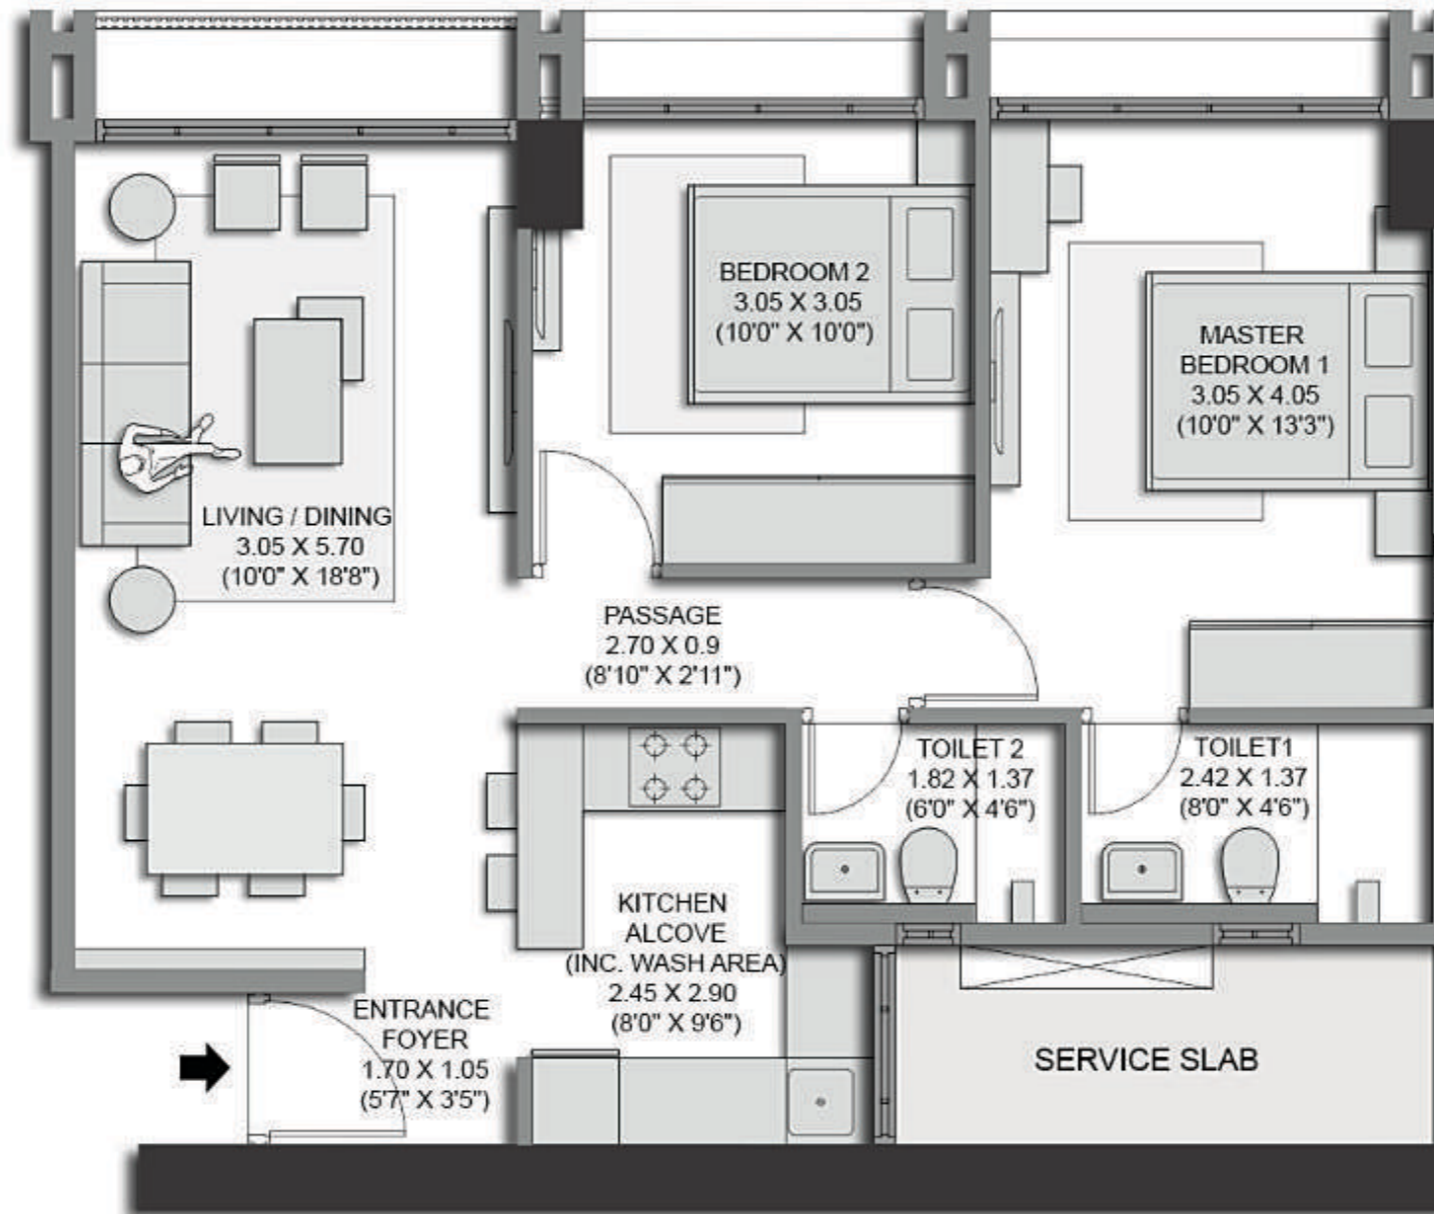

2BHK - B 625 SQ.FT.



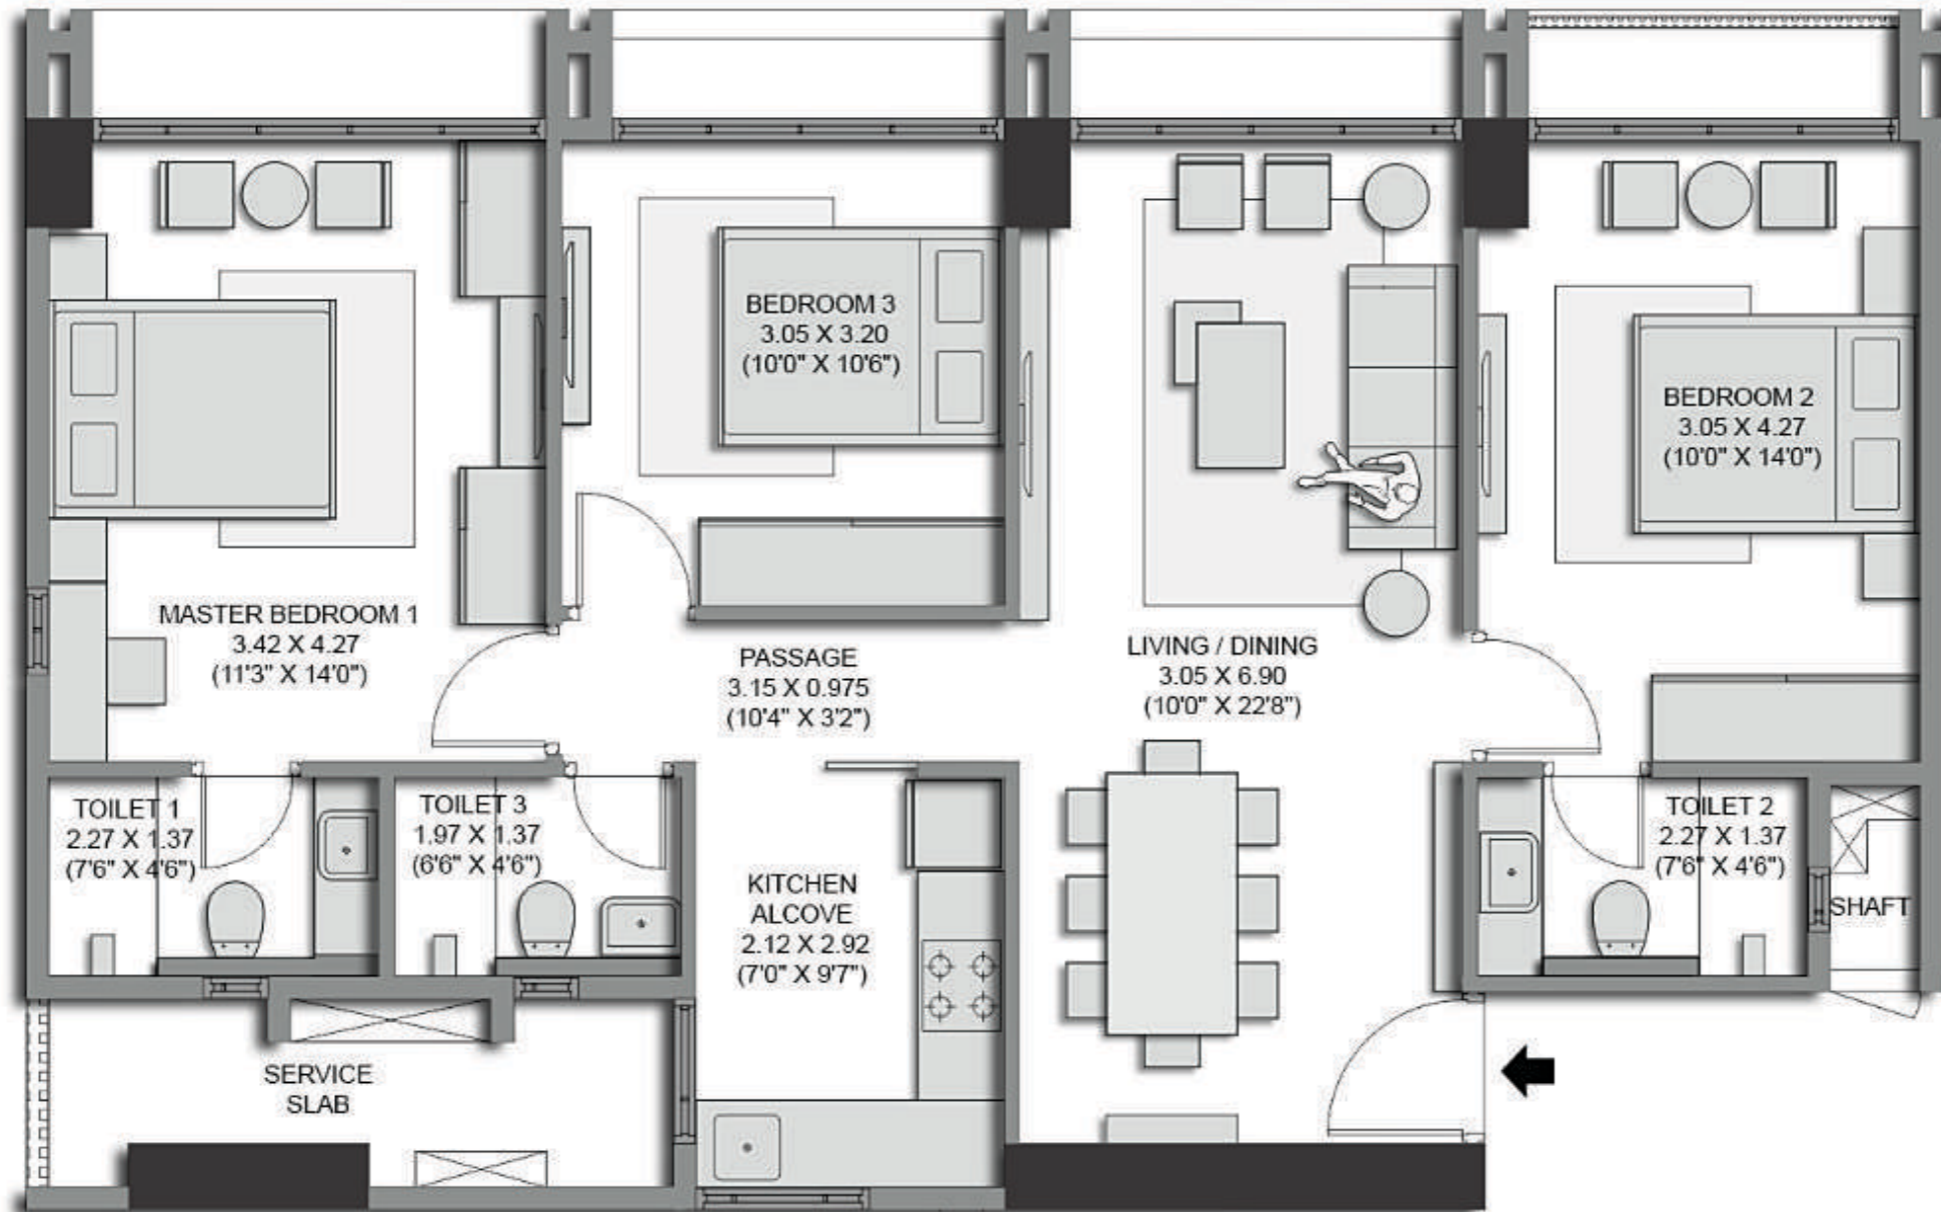

3BHK - 858 SQ.FT.






Transcon
Art of Transforming

Sales Office Address: Transcon Sales Lounge, Opp. Tanishq Showroom, Off New Link Road, Near Monginis Cake Factory, Andheri West, Mumbai: 400053.

Corporate Office Address: C-302, 3rd Floor, Waterford Building, Juhu Gali, Above Navnit Motors, Andheri (W), Mumbai - 400 058.

Project Financed By : Asia Real Estate II India Opportunity Trust and PHL Fininvest Private Limited.

 ALL-STARS is a passcode name for the building registered under MahaRERA: RERA NO. P51800030321 is available on the website <https://maharera.mahaonline.gov.in> under registered projects. Images used in all communication are for representation purposes only.

Disclaimer: The plans, specification, elevation, conceptual designs, visuals, images, configurations, dimensions, photographs, furniture, fixtures, amenities, facilities, etc and other details contained herein are indicative of the kind of development that is proposed by the Promoter and the intended receipt/reader/viewer/interested party should note that these are to be treated as purely provisional and informative and as such only tentative subject to approval of authorities or otherwise and the Promoter reserves their right to make changes and alterations at its sole discretion. None of the images, material, stock photography, projections, elevations, details, descriptions and other information that are displayed/ contained on Website and brochures, should be deemed to be or constitute advertisements, solicitations, marketing, offer for sale, invitation to offer, invitation to acquire, including within the purview of the Real Estate (Development and Regulation) Act, 2016 ("RERA"). This advertisement is purely conceptual and purchase in this Project shall be governed by the terms and conditions of the Agreement for Sale. While every reasonable care has been taken in fashioning this advertisement. The visuals and information on this Website are presented as general information and no representation or warranty is expressly or impliedly given as to its accuracy. Any intended recipient/reader/viewer/interested party should verify all the information with the Promoter prior to purchase in the project, the Promoter shall not be held responsible for any inaccuracies or omissions. By using or accessing the Website and brochures, the intended recipient /reader/viewer/interested party agree with the Disclaimer. The Promoter shall not be responsible for any action taken by the intended recipient/reader/viewer/interested party relying on such material /information on the Website and brochures and any information provided by Real Estate Agent / Broker / Channel Partner without independently verifying with the Promoter. T&C Apply.